





## Appendix B.2

# SIGHT DISTANCE STUDY

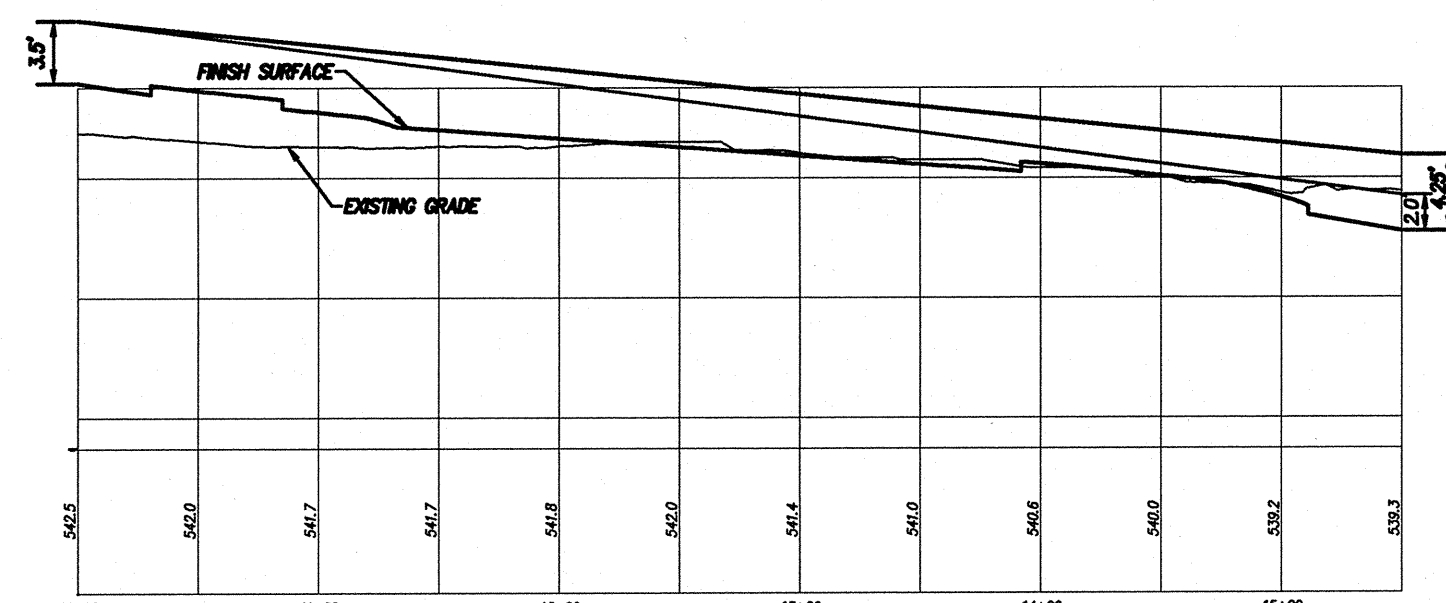





SIGHT-1

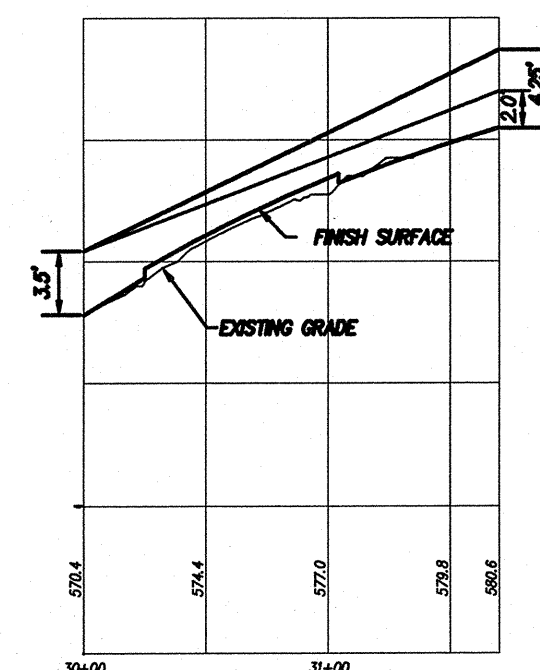


SIGHT-5

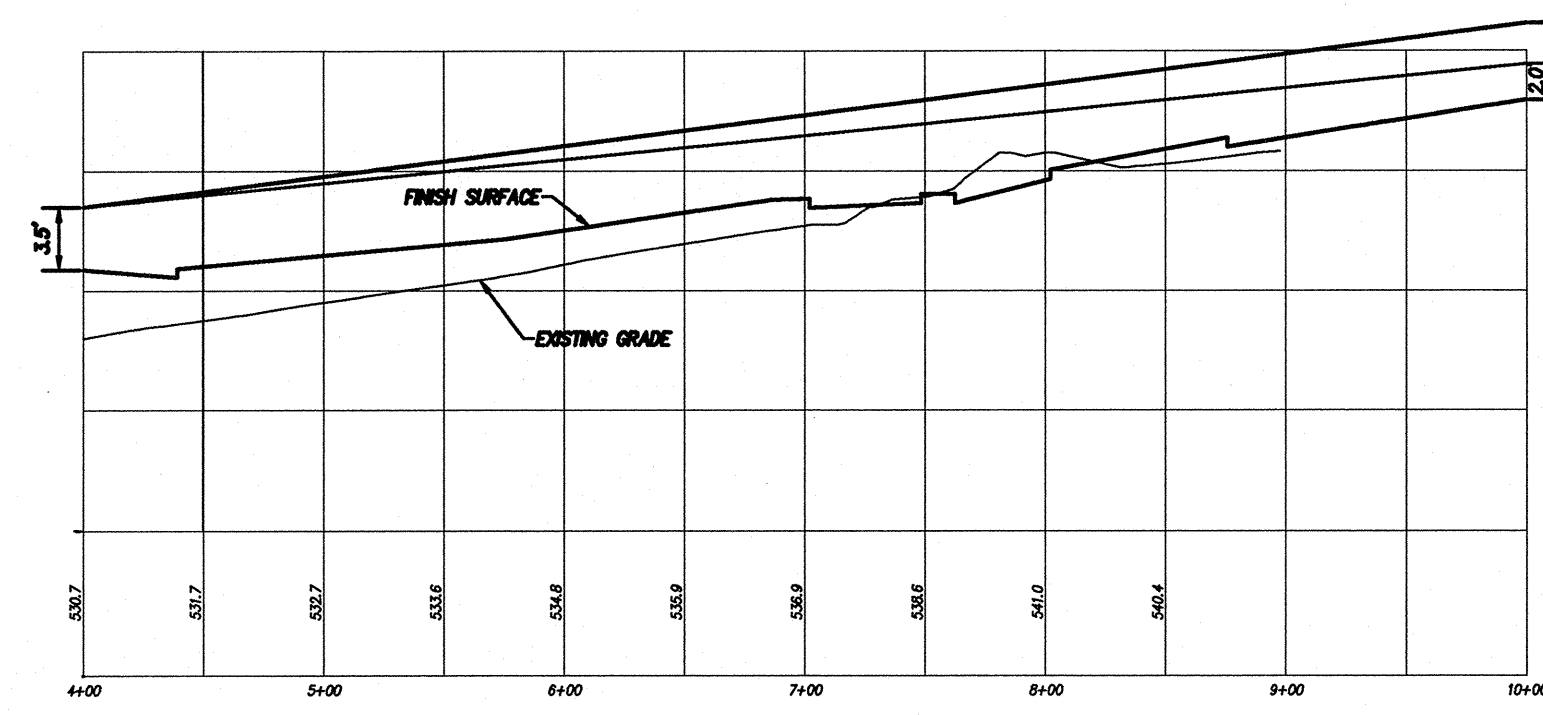


SIGHT-9

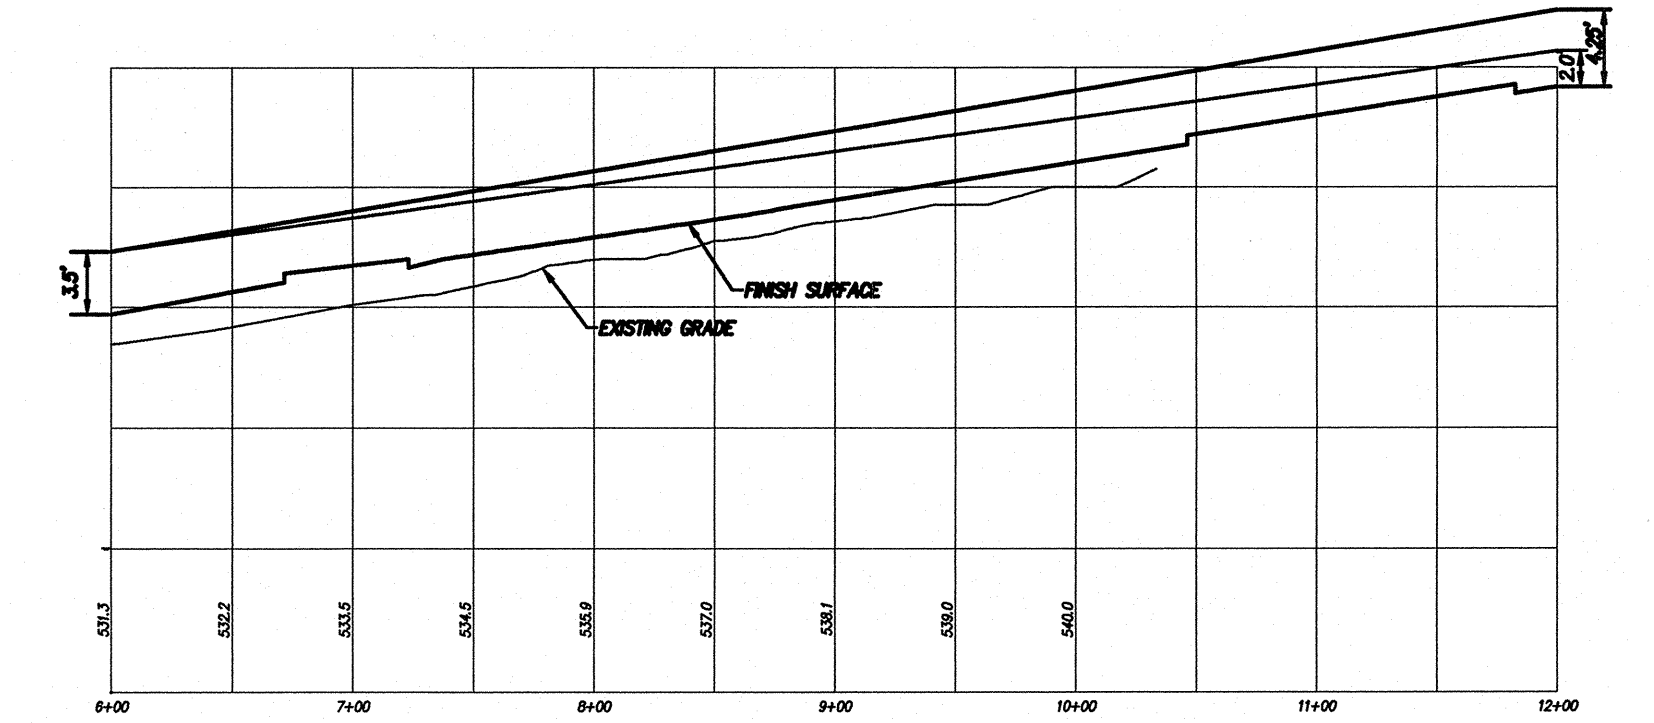


SIGHT-13

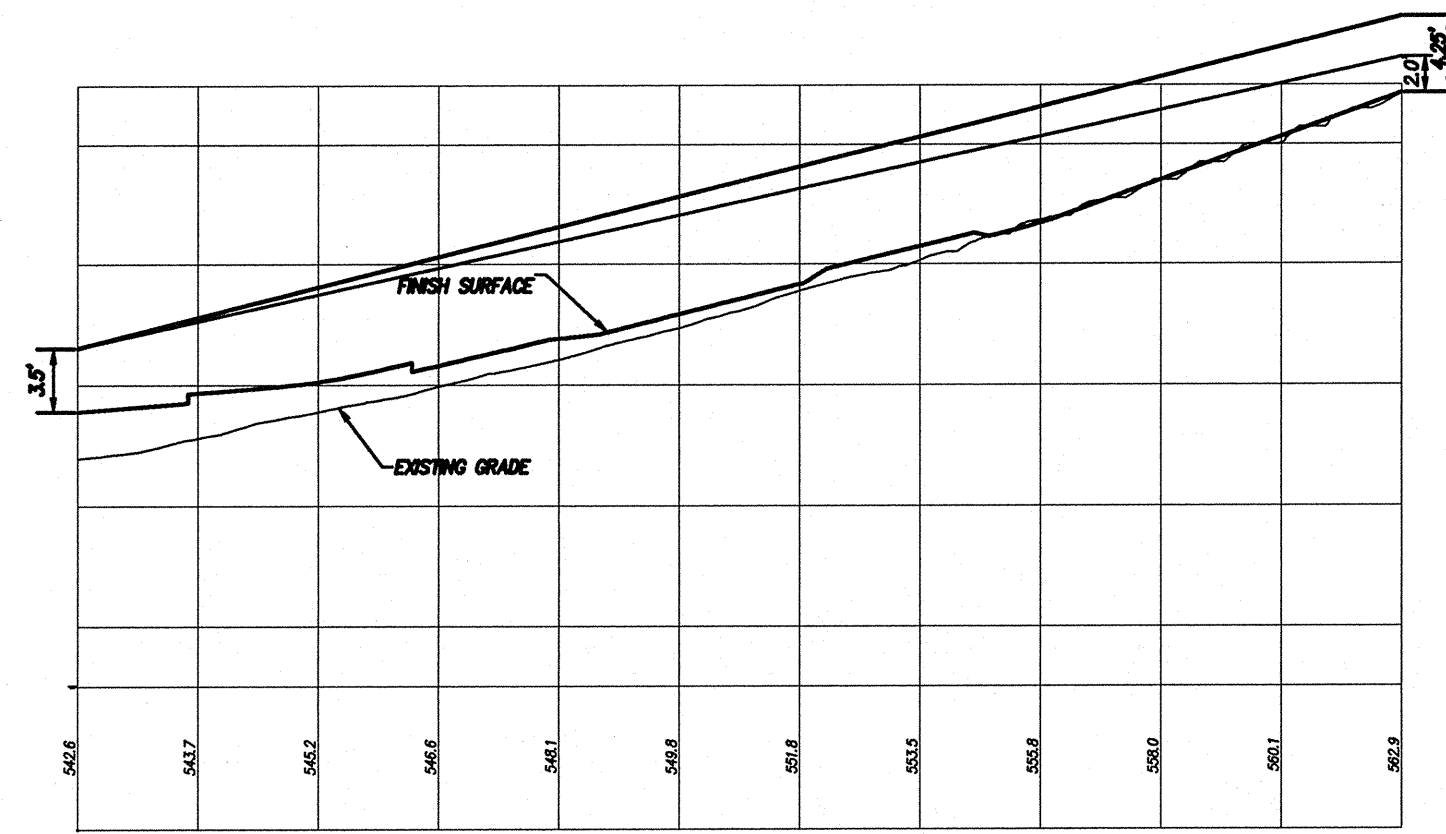


SIGHT-2

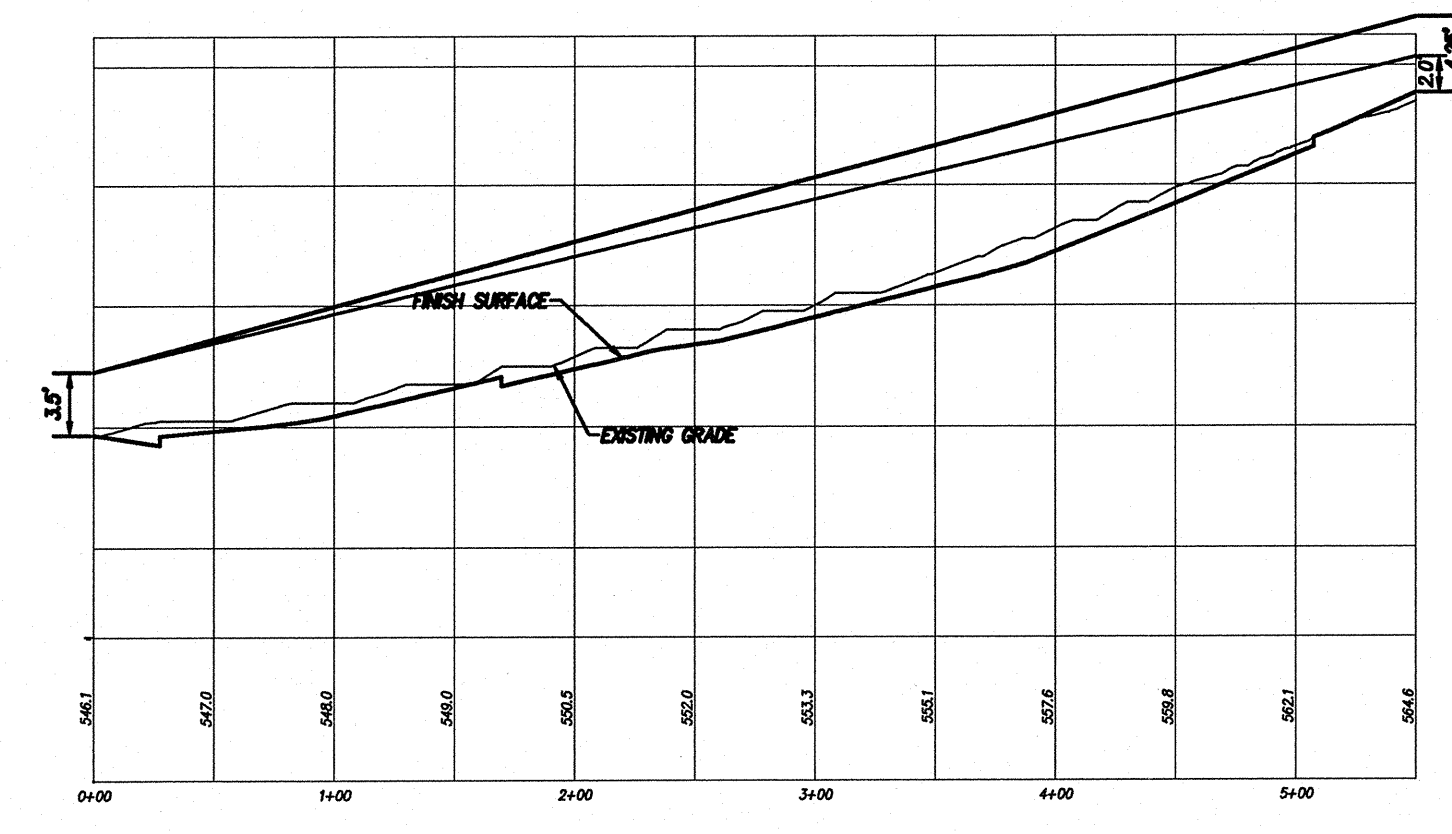


SIGHT-6

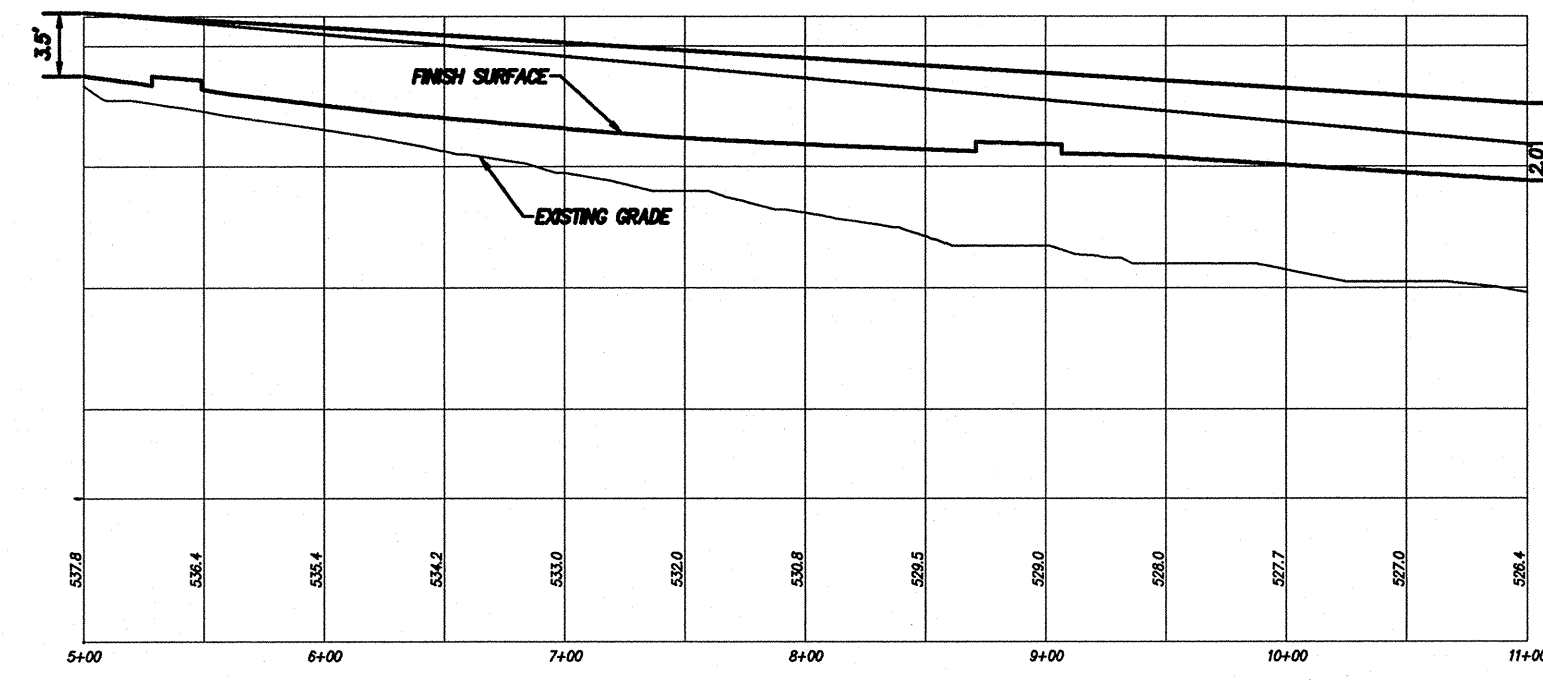


SIGHT-10

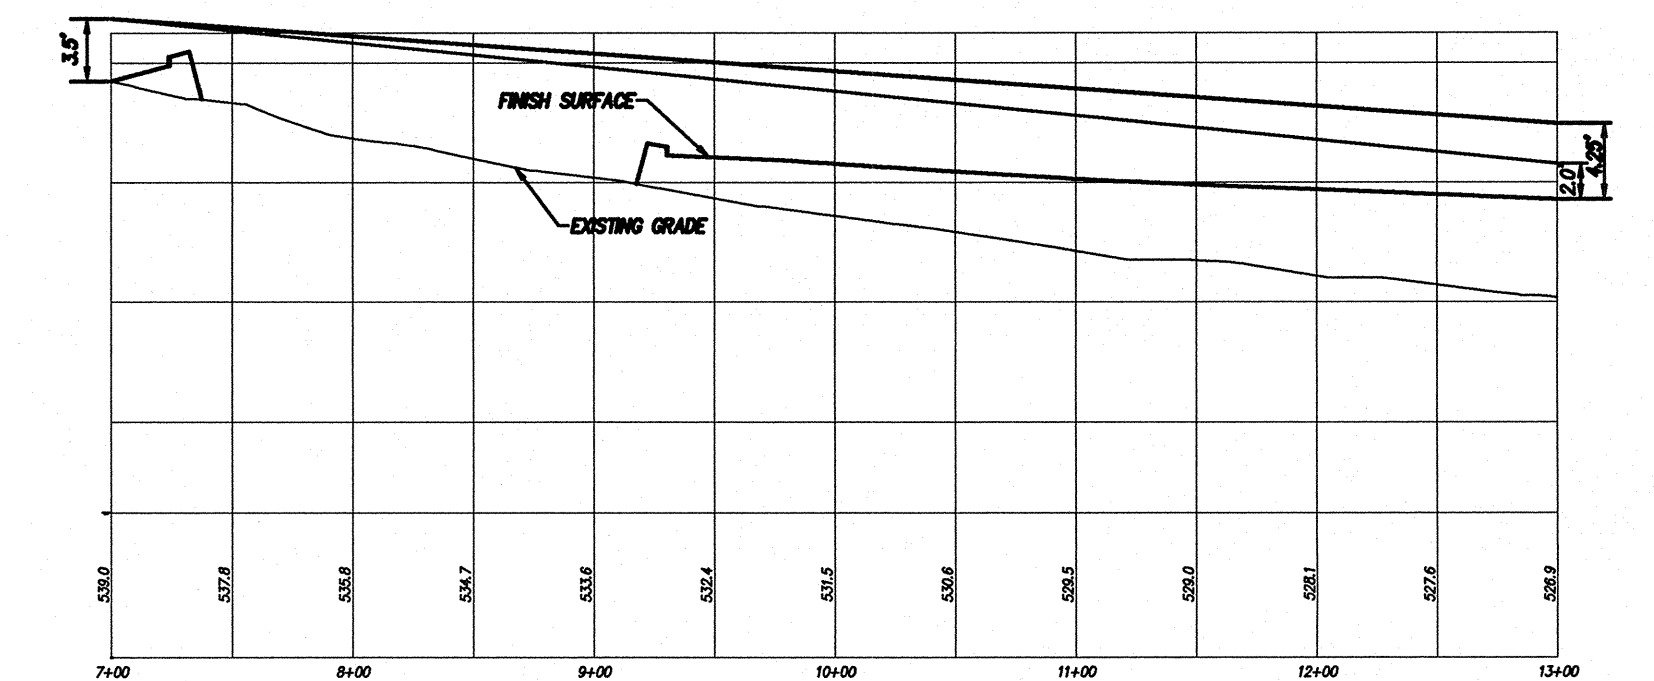


SIGHT-14

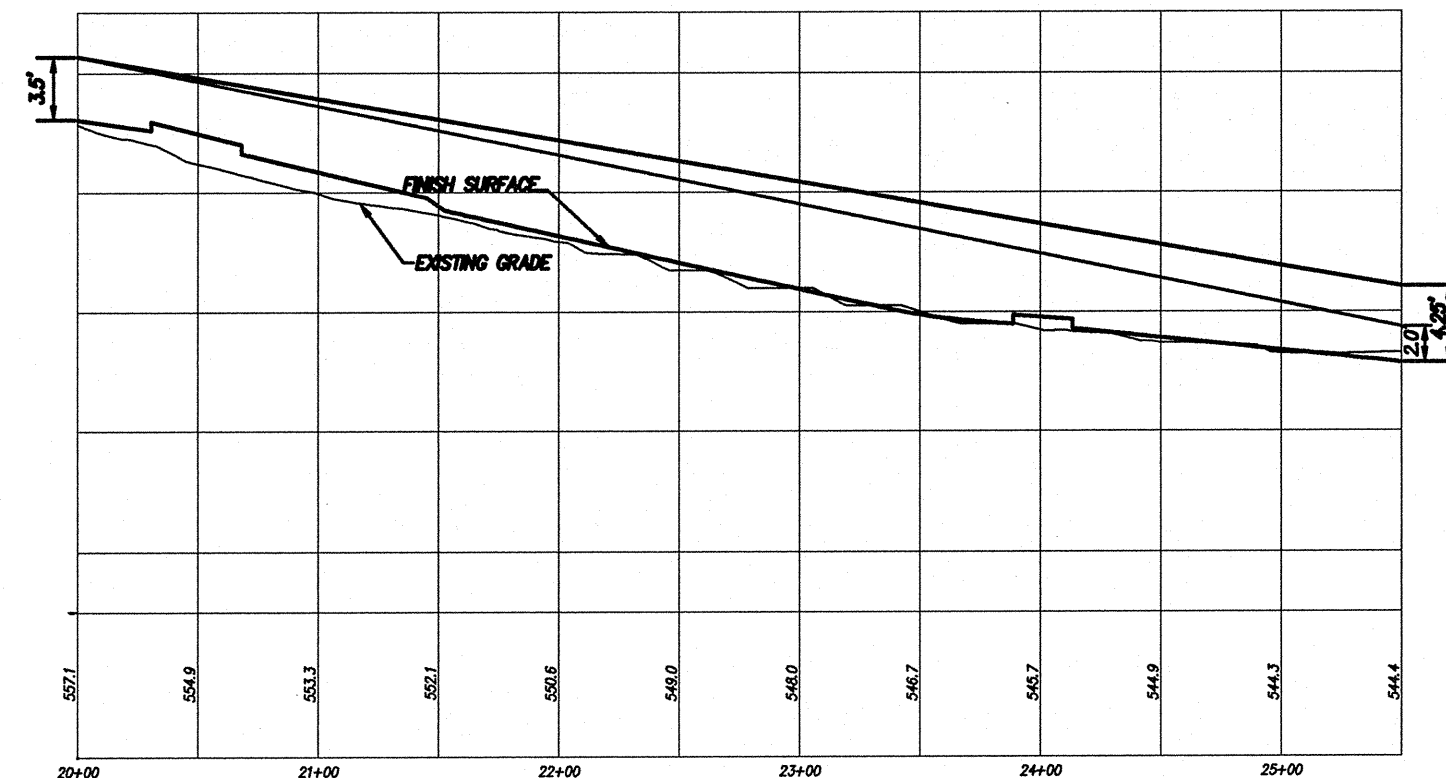


SIGHT-3

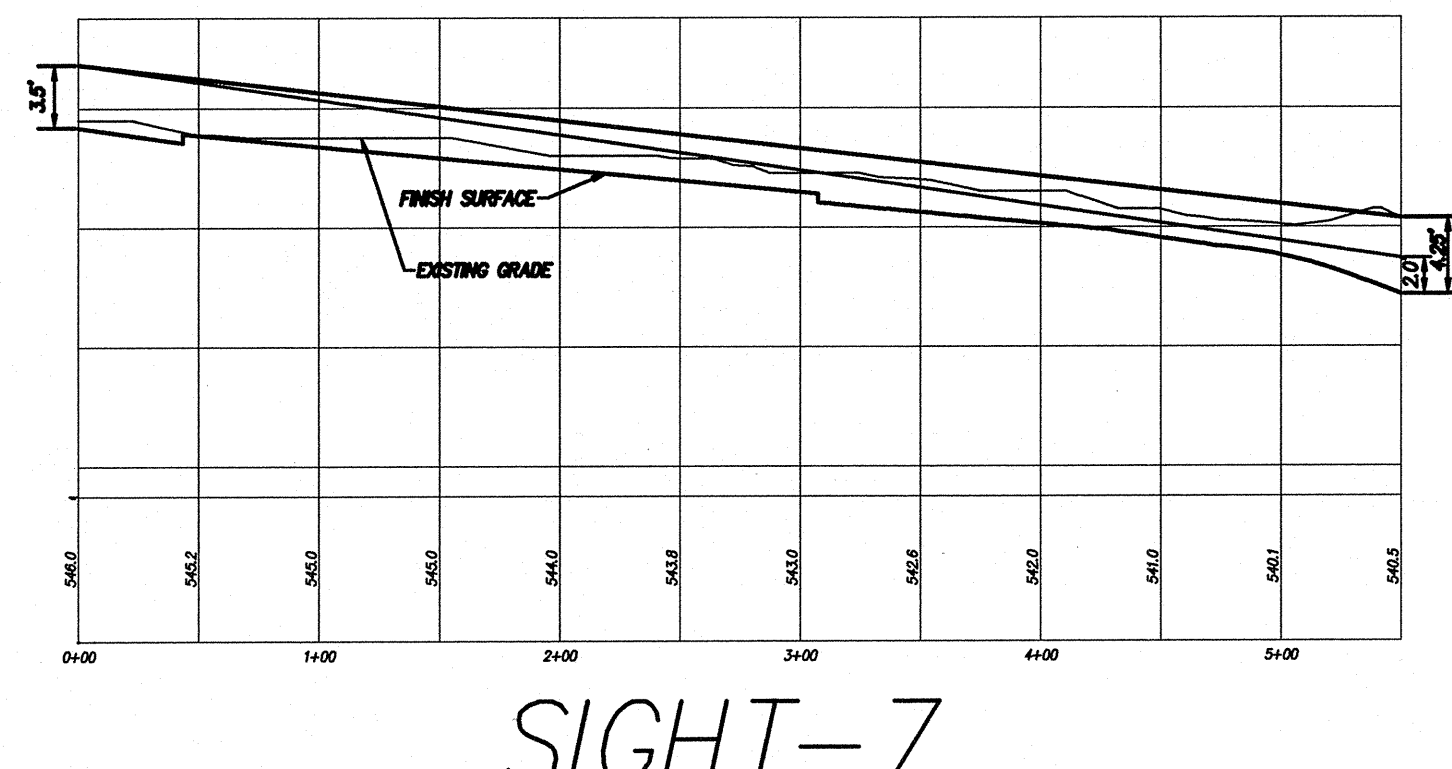


SIGHT-7

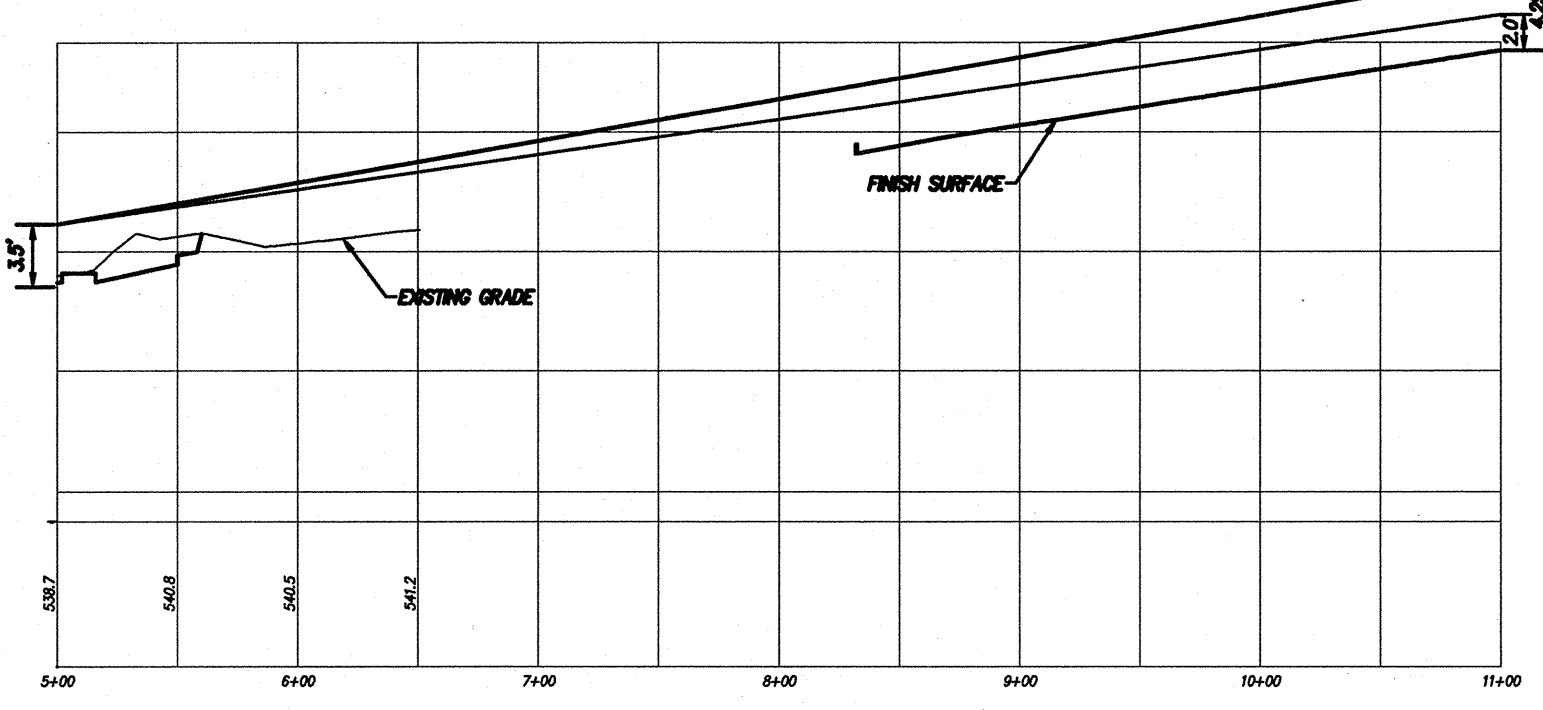


SIGHT-11

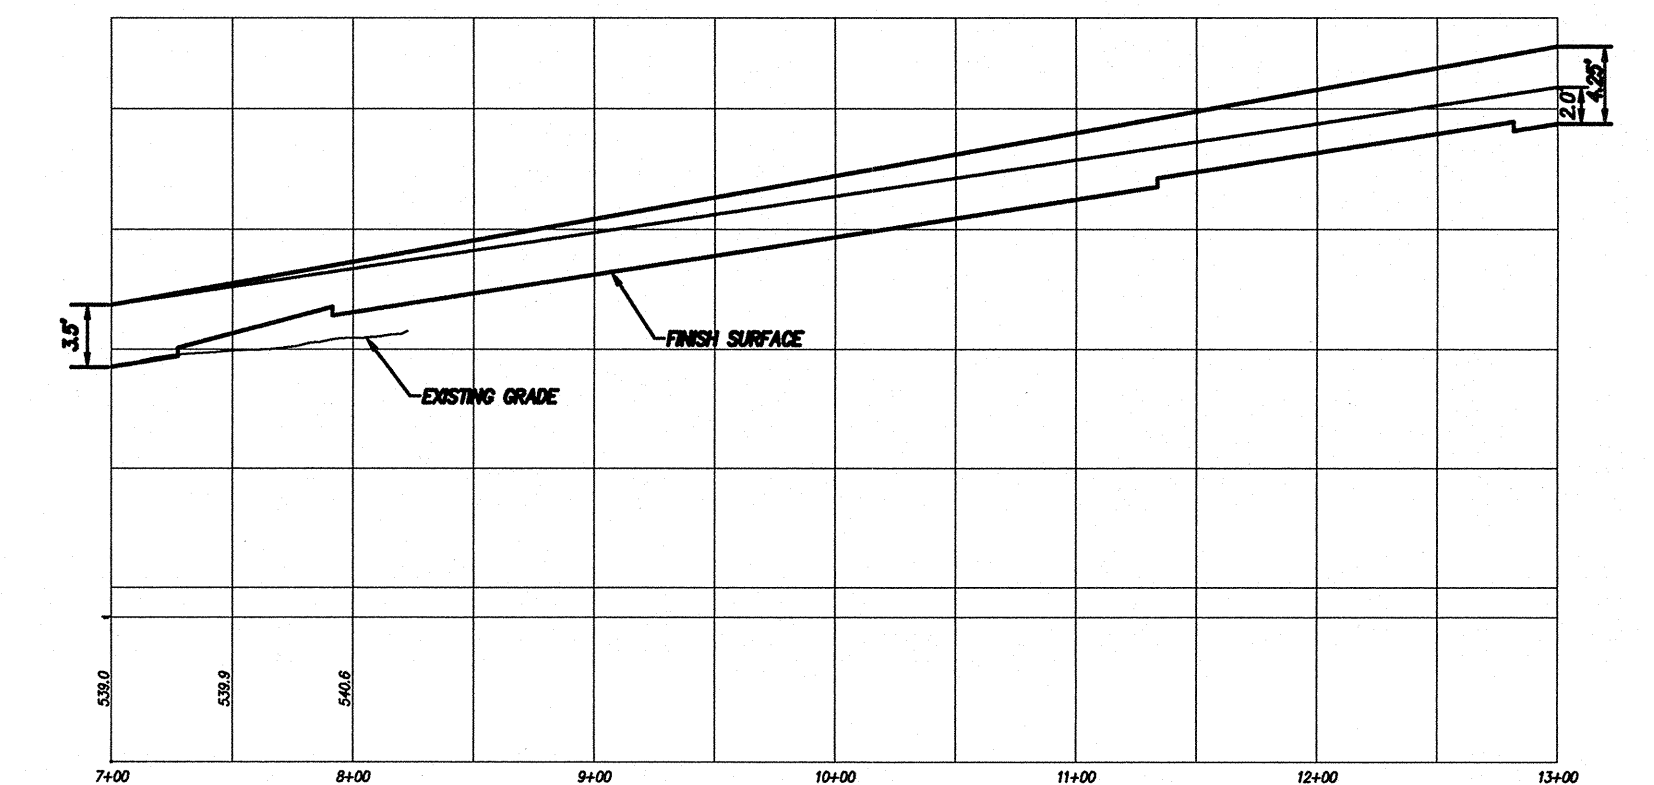


SIGHT-15

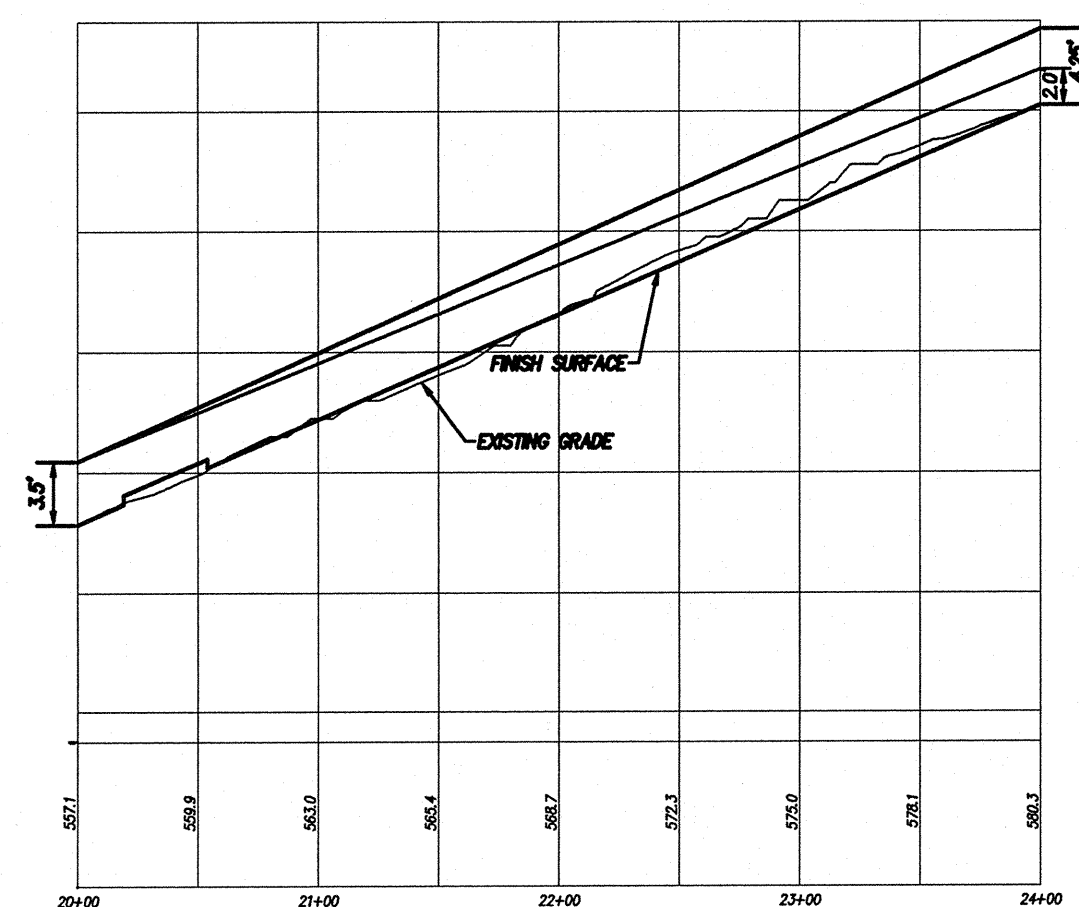

SIGHT-4

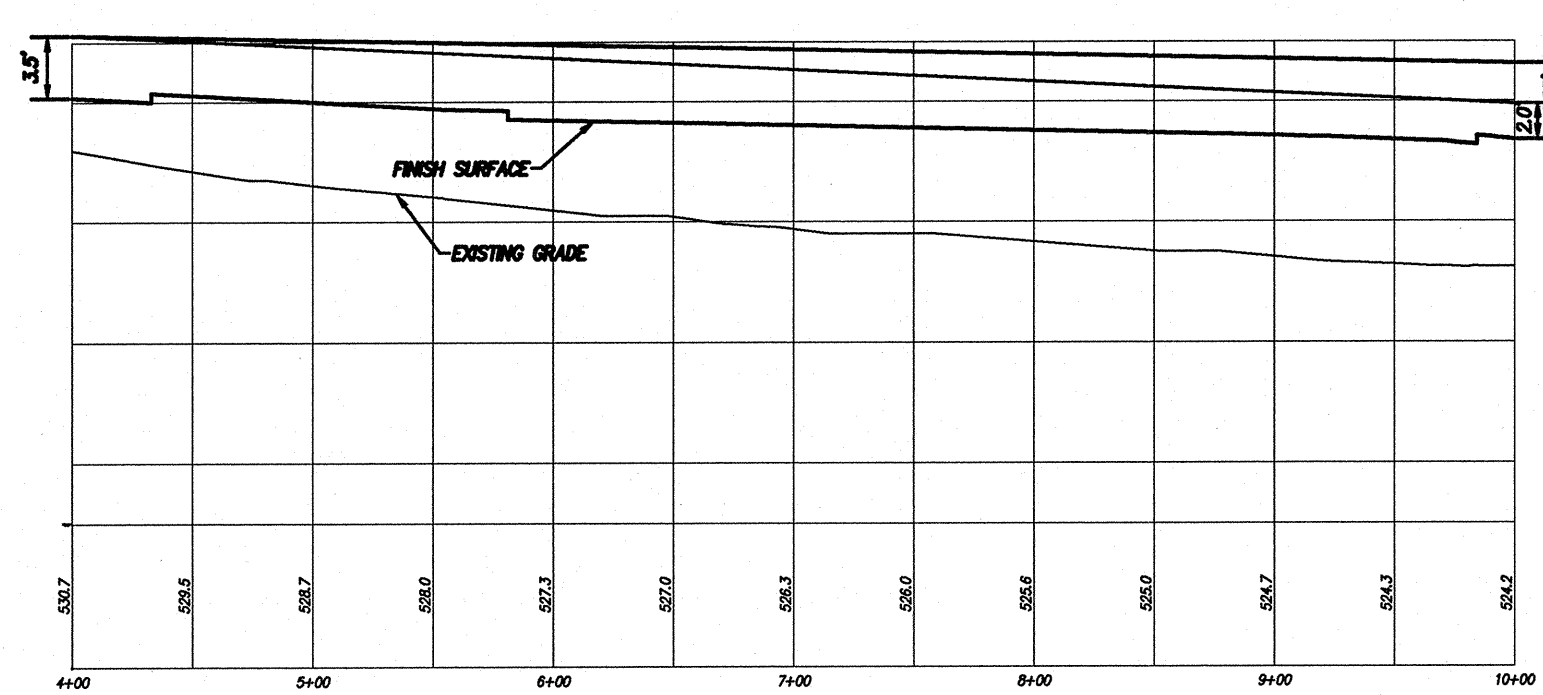



SIGHT-8

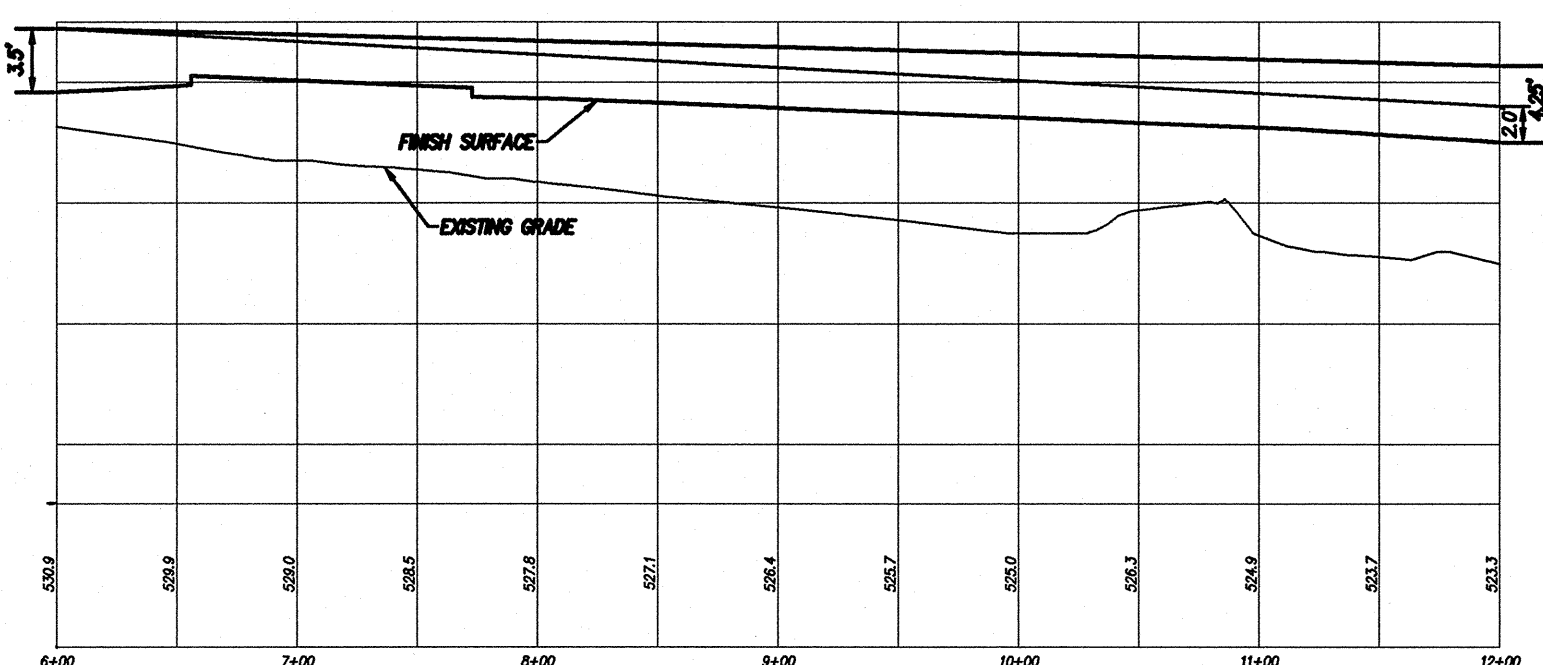

SIGHT-12

EYE HEIGHT = 3.5 FEET  
SUBJECT HEIGHT = 4.25 FEET  
HEADLIGHT HEIGHT = 2.0 FEET

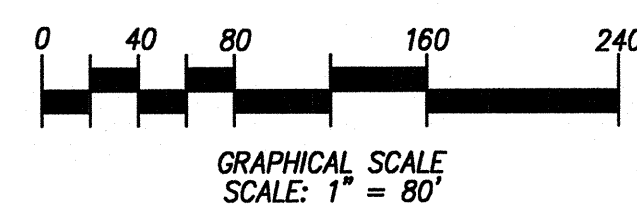

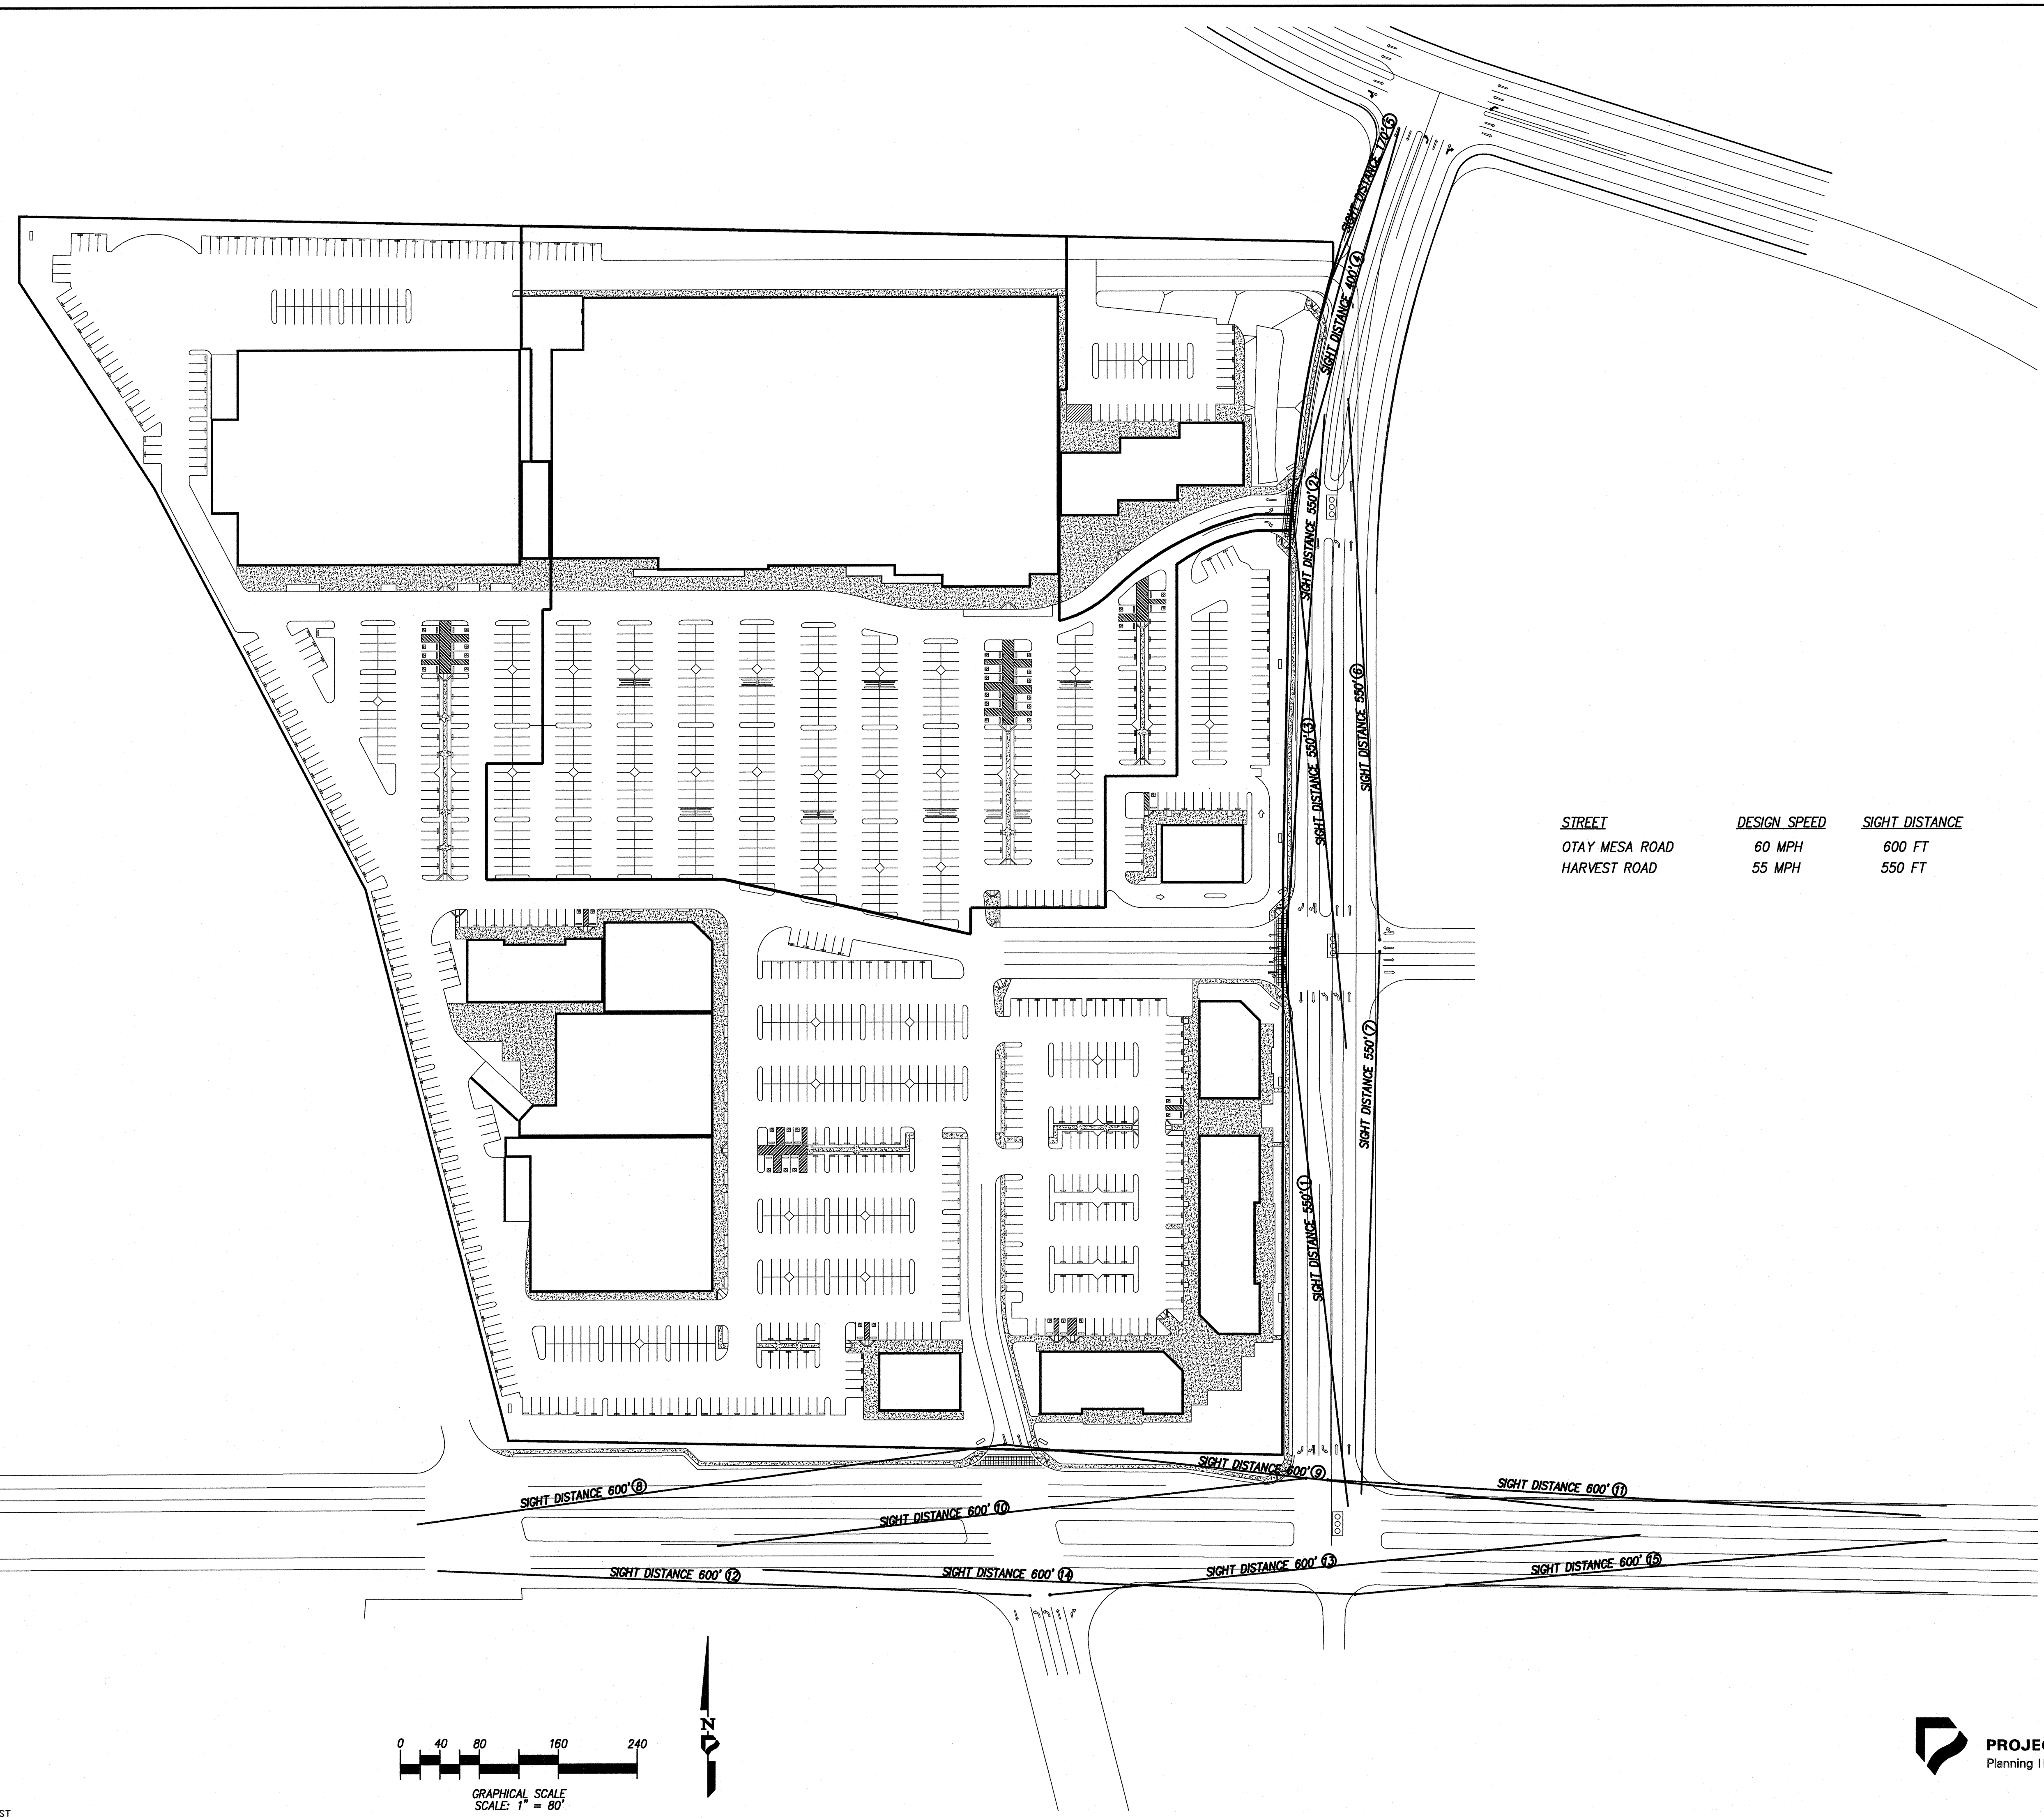

STREET	DESIGN SPEED	SIGHT DISTANCE
OTAY MESA ROAD	60 MPH	600 FT
HARVEST ROAD	55 MPH	550 FT

